

DETOUR SIGNAGE AT INTERSECTION OF CHERRY HILL ROAD AND ROUTE 206

LEGEND

- CONSTRUCTION AREA
- SIGN MOUNTED ON SAFETY BARRICADES (TYPE II)
- SAFETY BARRICADES (TYPE II)
- NUMBER OF SIGNS OR BARRICADES NEEDED
- SIGN MOUNTED ON POST (S)
- TYPE OF SIGN REQUIRED
- CONCRETE CONSTRUCTION BARRIER

STANDARD SIGNS



SIGN	SIGN DESIGN	MUTCD DESIGNATION	SIZE	NOTES	NUMBER REQUIRED
A	DETOUR	M4-9X	30"x24"	1 POST	10
B	DETOUR	M4-9R	30"x24"	1 POST	6
C	END DETOUR	M4-11	30"x24"	1 POST	2
D	ROAD CLOSED	R11-2	48"x30"	2 POSTS OR BARRICADE	4
G	DETOUR	M4-9L	30"x24"	1 POST	4
H	BRIDGE OUT	R11-2	48"x30"	2 POSTS	4
J	DETOUR AHEAD	W20-2	48"x48"	2 POSTS	9

SPECIAL SIGNS

SIGN	SIGN DESIGN	COLOR	SIGN SIZE	NOTES	NUMBER REQUIRED
S-1	CHERRY VALLEY ROAD	BLACK ON ORANGE	30"x12" (MIN.) SIZE WILL VARY WITH LENGTH OF STREET NAME	STREET NAME SIGN TO BE USED IN CONJUNCTION WITH M4-9, AND M4-11 SIGNS	33
S-2	NOTICE BEGINNING ON OR ABOUT CHERRY VALLEY ROAD WILL BE CLOSED BETWEEN GEORGE DRIVE AND CHERRY HILL ROAD FOR ROAD CONSTRUCTION PLAN ALTERNATE ROUTE	BLACK ON ORANGE	60"x30"	TO BE MOUNTED ON 3 POSTS	2

SPECIAL SIGNS

SIGN	SIGN DESIGN	COLOR	SIGN SIZE	NOTES	NUMBER REQUIRED
S-3	3/4 MILE	BLACK ON ORANGE	60"x30"	TO BE MOUNTED ON 2 POSTS	1
S-4	1/4 MILE	BLACK ON ORANGE	60"x30"	TO BE MOUNTED ON 2 POSTS	1
S-5	ROAD CLOSED 1 MILE AHEAD LOCAL TRAFFIC ONLY	BLACK ON ORANGE	60"x30"	TO BE MOUNTED ON 2 POSTS	1

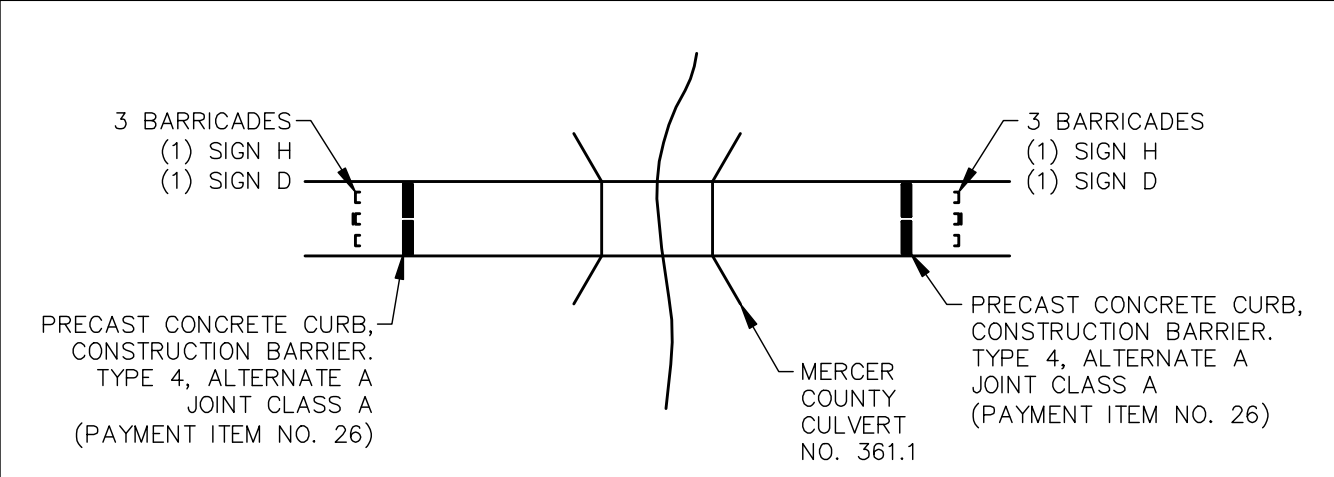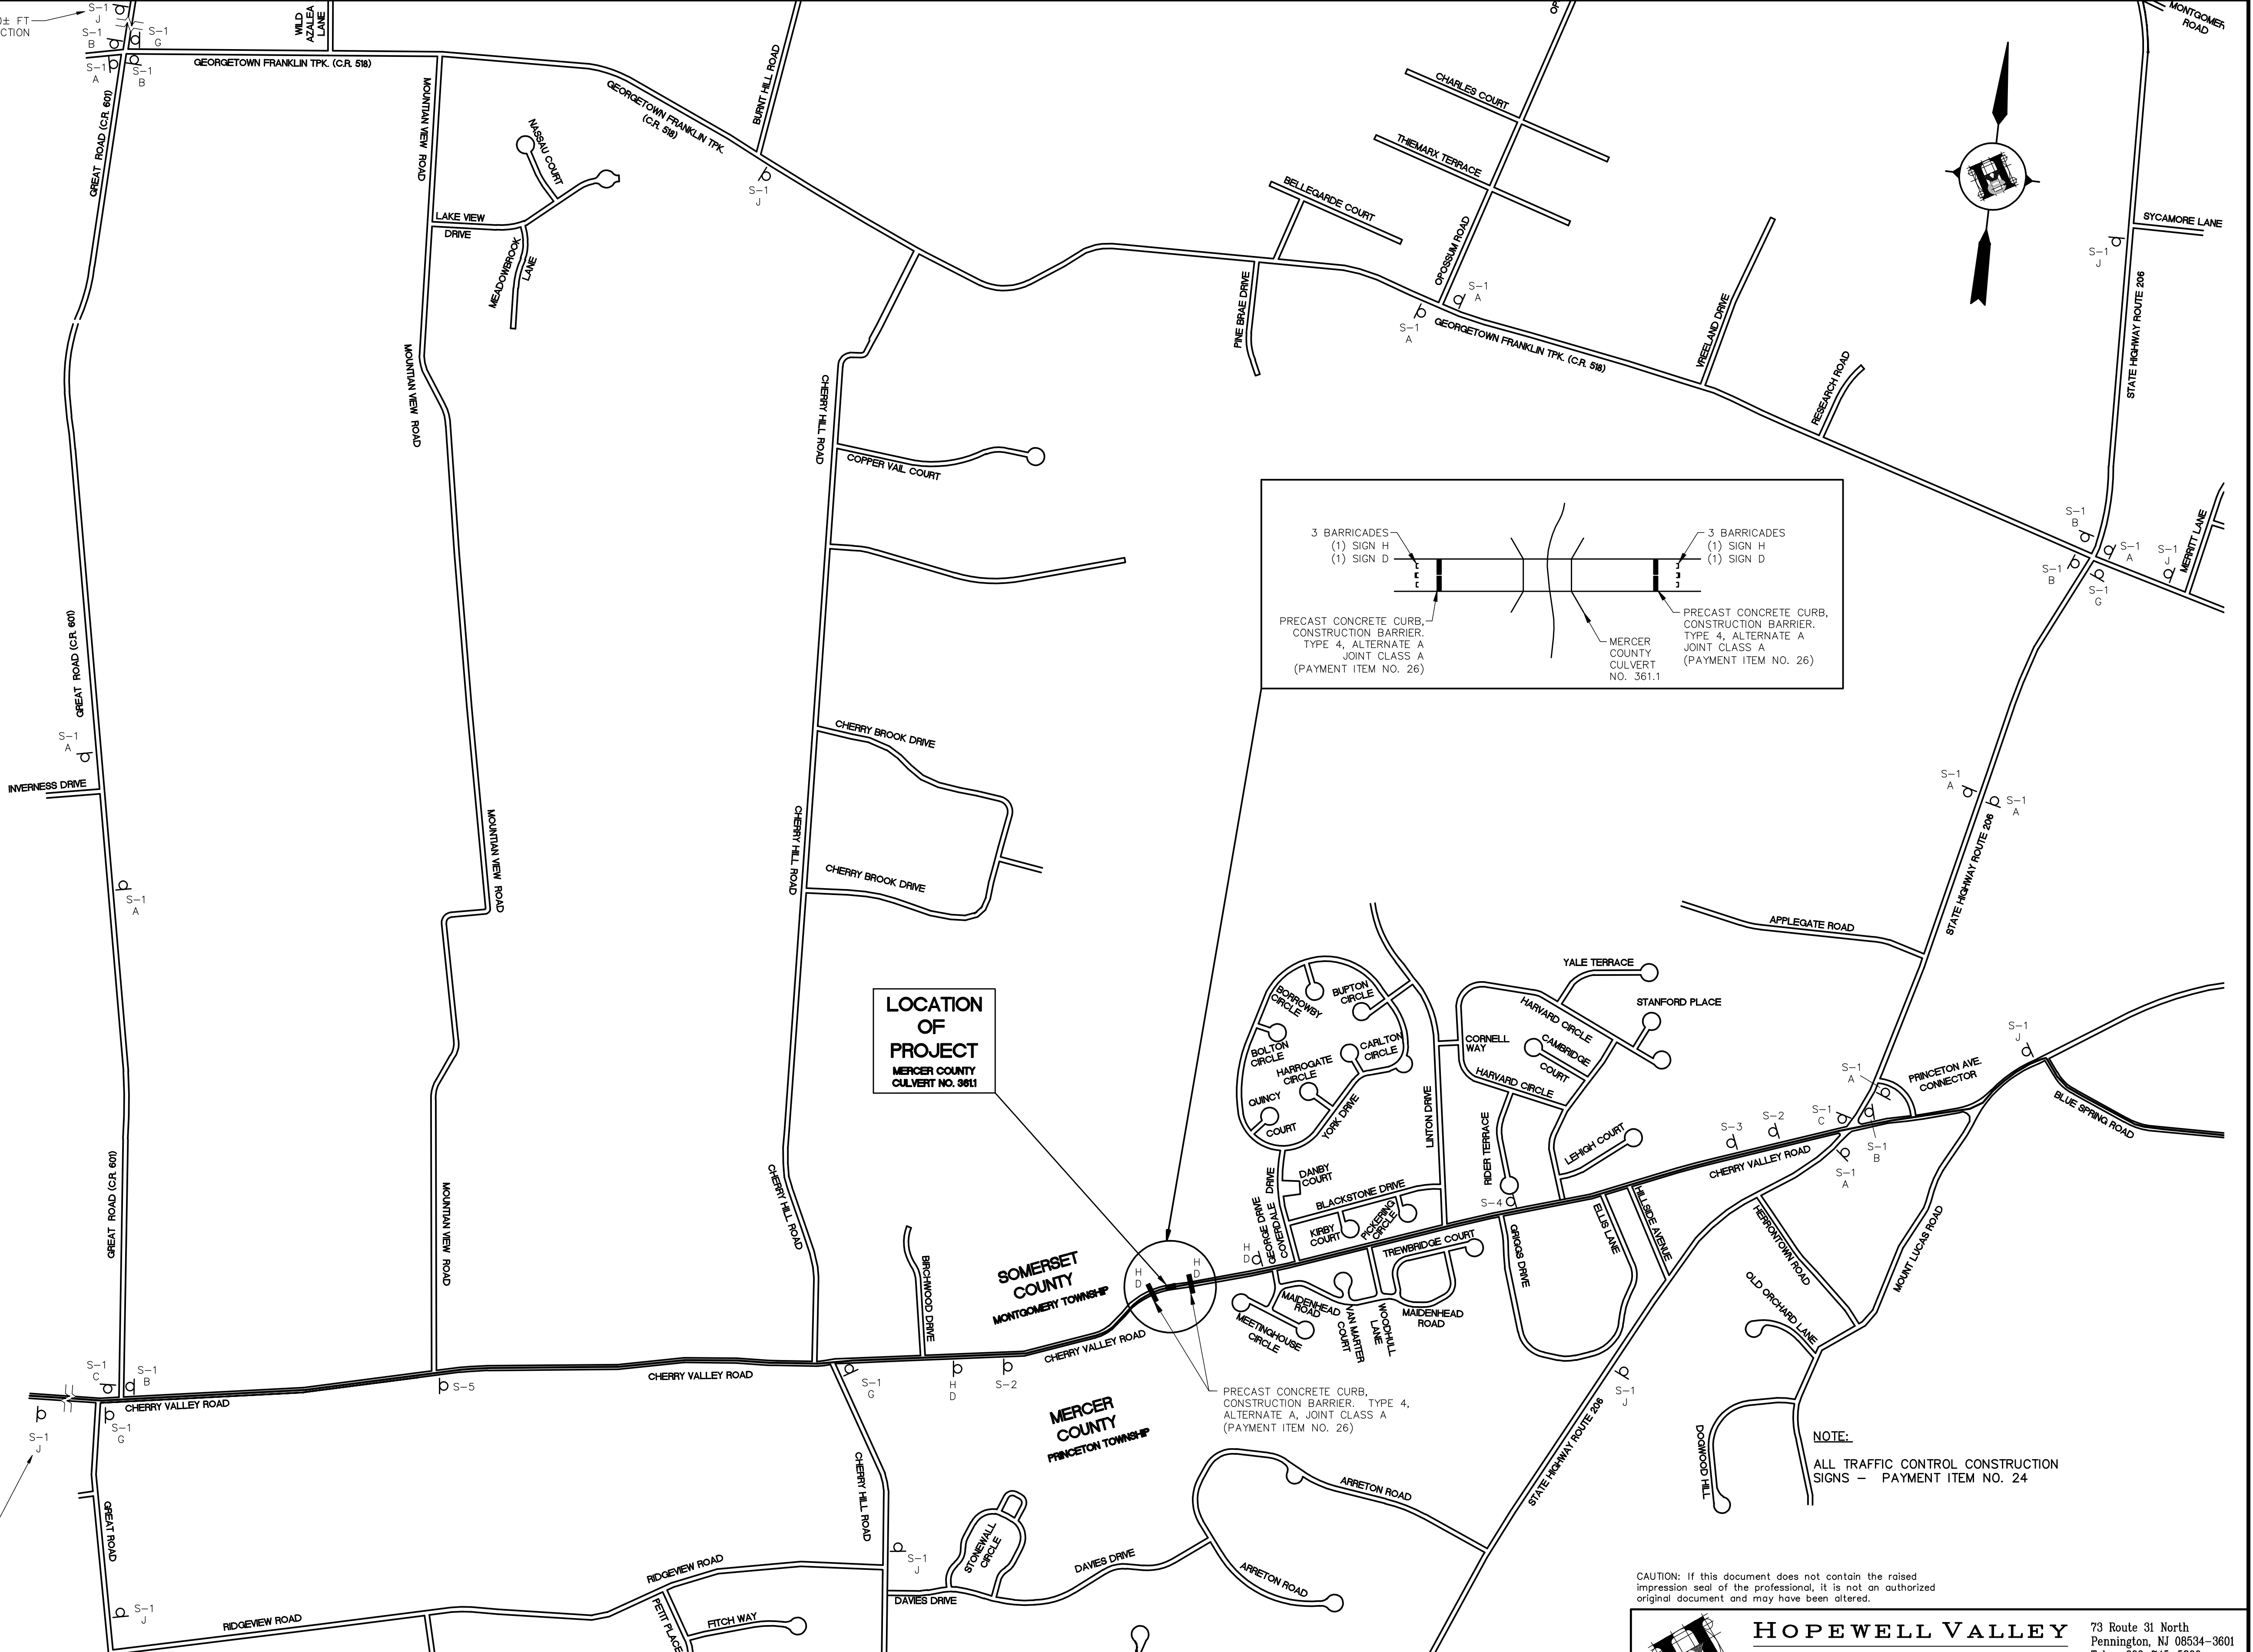

NOTE:
ALL TRAFFIC CONTROL CONSTRUCTION SIGNS - PAYMENT ITEM NO. 24

HOPWELL VALLEY ENGINEERING, PC
ENGINEERS, PLANNERS & LAND SURVEYORS

73 Route 31 North
Pennington, NJ 08534-3601
Tel.: 609-745-5800
Fax: 609-745-5807

Date: 5/29/08

Scale: 1"=600'

Drawn By: JJS
Checked By: JCF

Field Book: 80

Job No: 1110537A

Drawing: TC01537A

TRAFFIC CONTROL & DETOUR PLAN
FOR
REPLACEMENT OF MERCER COUNTY CULVERT NO. 361.1 ON CHERRY VALLEY ROAD

SITUATE IN
MONTGOMERY TOWNSHIP, SOMERSET COUNTY, NJ
AND
PRINCETON TOWNSHIP, MERCER COUNTY, NJ

JAMES C. FINDLEY
N.J. PROFESSIONAL ENGINEER NO. 43288

5/29/08
Date Signed

Sheet 12 of 26